


---

**APPENDIX C**  
**ALTERNATIVE SITE DEVELOPMENT CONCEPT PLANS**

---



6/1/11 15:49 AGENCY: R17 F:\PROJECT\1949\_FORT LEAVENWORTH\DRAWINGS\BASE\FCI ALTERNATIVES.AC\_5-31-2011.DWG XREFS: F:\PROJECT\1949\_FORT LEAVENWORTH\DRAWINGS\BASE\VR-OP-100-215B.AC.DWG \VR-TL-FI-LEW.DWG  
IMAGES: F:\PROJECT\GIS\DATA\WARSAS\TERRASERVICES\LEAVENWORTH\USGS\_LODUS.JPG;

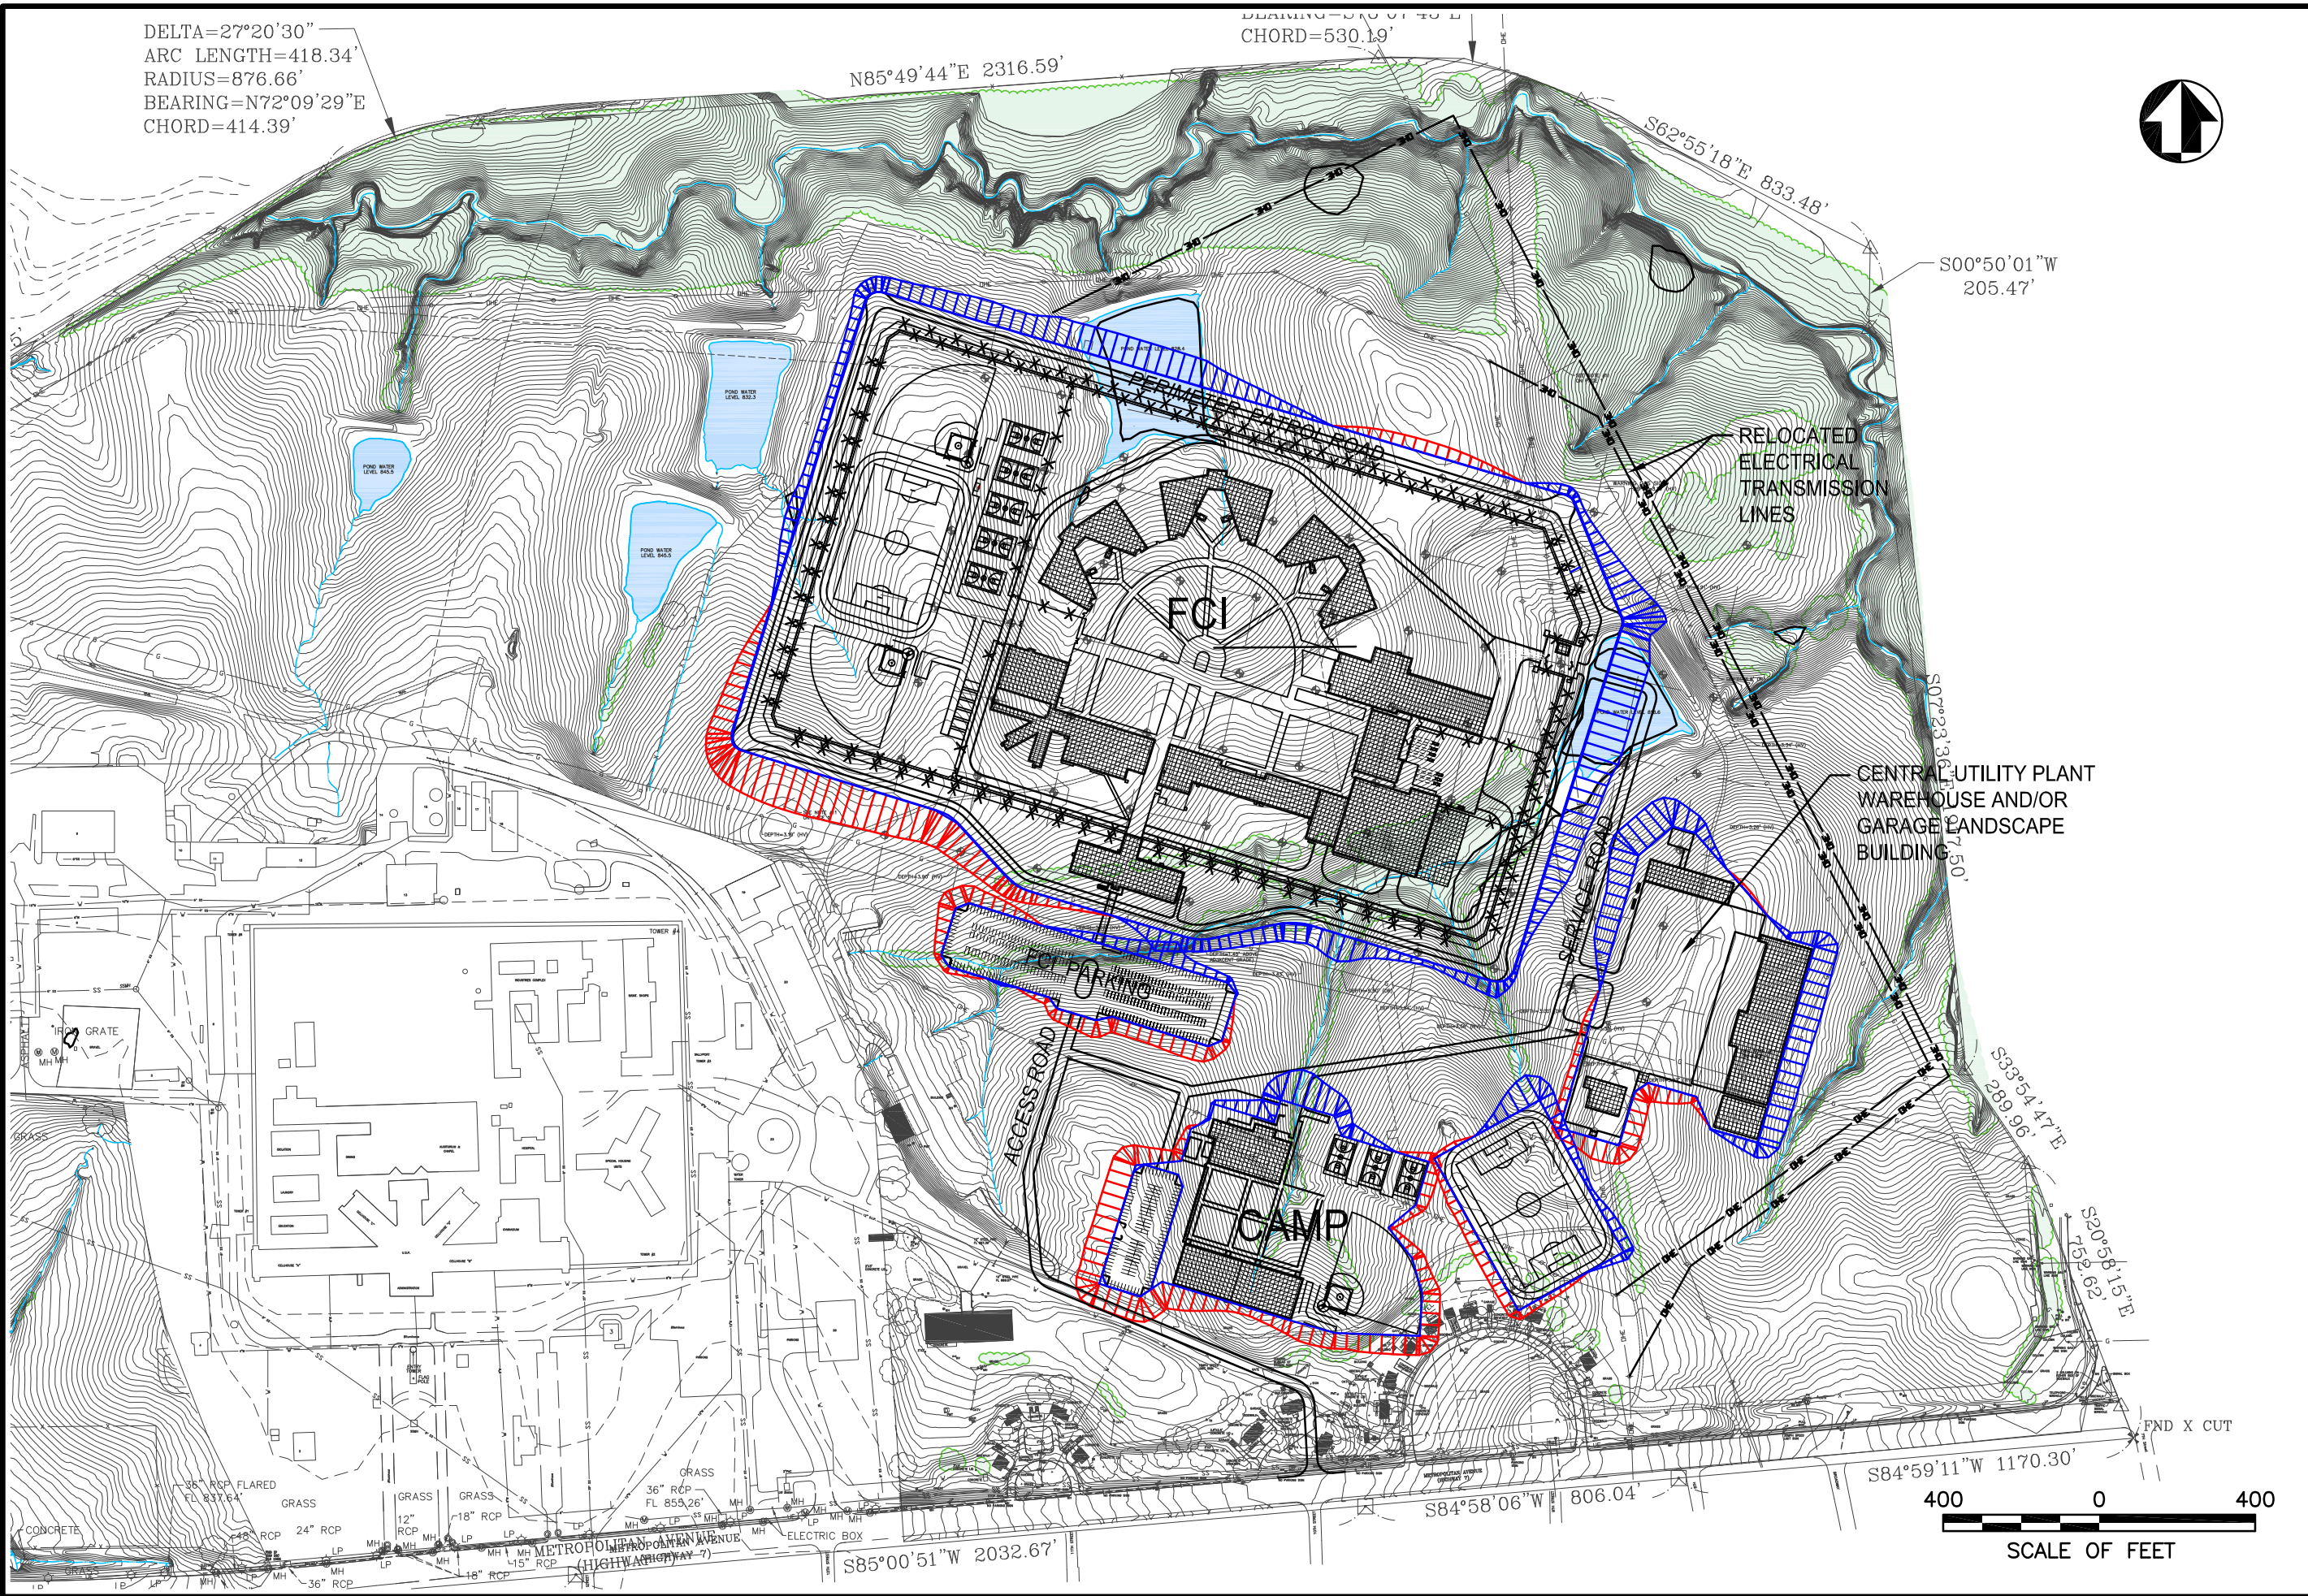

DELTA=27°20'30"  
ARC LENGTH=418.34'  
RADIUS=876.66'  
BEARING=N72°09'29"E  
CHORD=414.39'

BEARING=S75°01'45"E  
CHORD=530.19'

N85°49'44"E 2316.59'

S62°55'18"E 833.48'

S00°50'01"W  
205.47'

RELOCATED  
ELECTRICAL  
TRANSMISSION  
LINES

CENTRAL UTILITY PLANT  
WAREHOUSE AND/OR  
GARAGE LANDSCAPE  
BUILDING

S33°54'47"E  
289.96'

S20°58'15"E  
756.62'

S84°59'11"W 1170.30'

S84°58'06"W 806.04'

S85°00'51"W 2032.67'

400 0 400  
SCALE OF FEET



# Exhibit 1 Alternative FCI EAST-1

Proposed FCI  
USP Leavenworth, Kansas

US Department of Justice  
Federal Bureau of Prisons  
The Louis Berger Group, Inc.



Source: KS GIS, LBG, Inc. Scale: 1"=400' May 2011



6/1/11 15:49 AGENCY: R17 F:\PROJECT 1949\_FORT LEAVENWORTH DRAWINGS\BASE FCI ALTERNATIVES\_AG\_5-31-2011.DWG XREFS: F:\PROJECT 1949\_FORT LEAVENWORTH DRAWINGS\BASE\_VR-UP-100-2198\_AG.DWG \VR-TL-FI-LEW.DWG  
 IMAGES: F:\PROJECT 1949\_FORT LEAVENWORTH DRAWINGS\BASE\_FCI ALTERNATIVES\_AG\_5-31-2011.DWG PROJECTS\LEAVENWORTH\USGS\_LOCUS.JPG


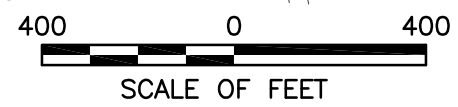


Exhibit 2  
 Alternative FCI EAST-2

Proposed FCI  
 USP Leavenworth, Kansas

US Department of Justice  
 Federal Bureau of Prisons  
 The Louis Berger Group, Inc.

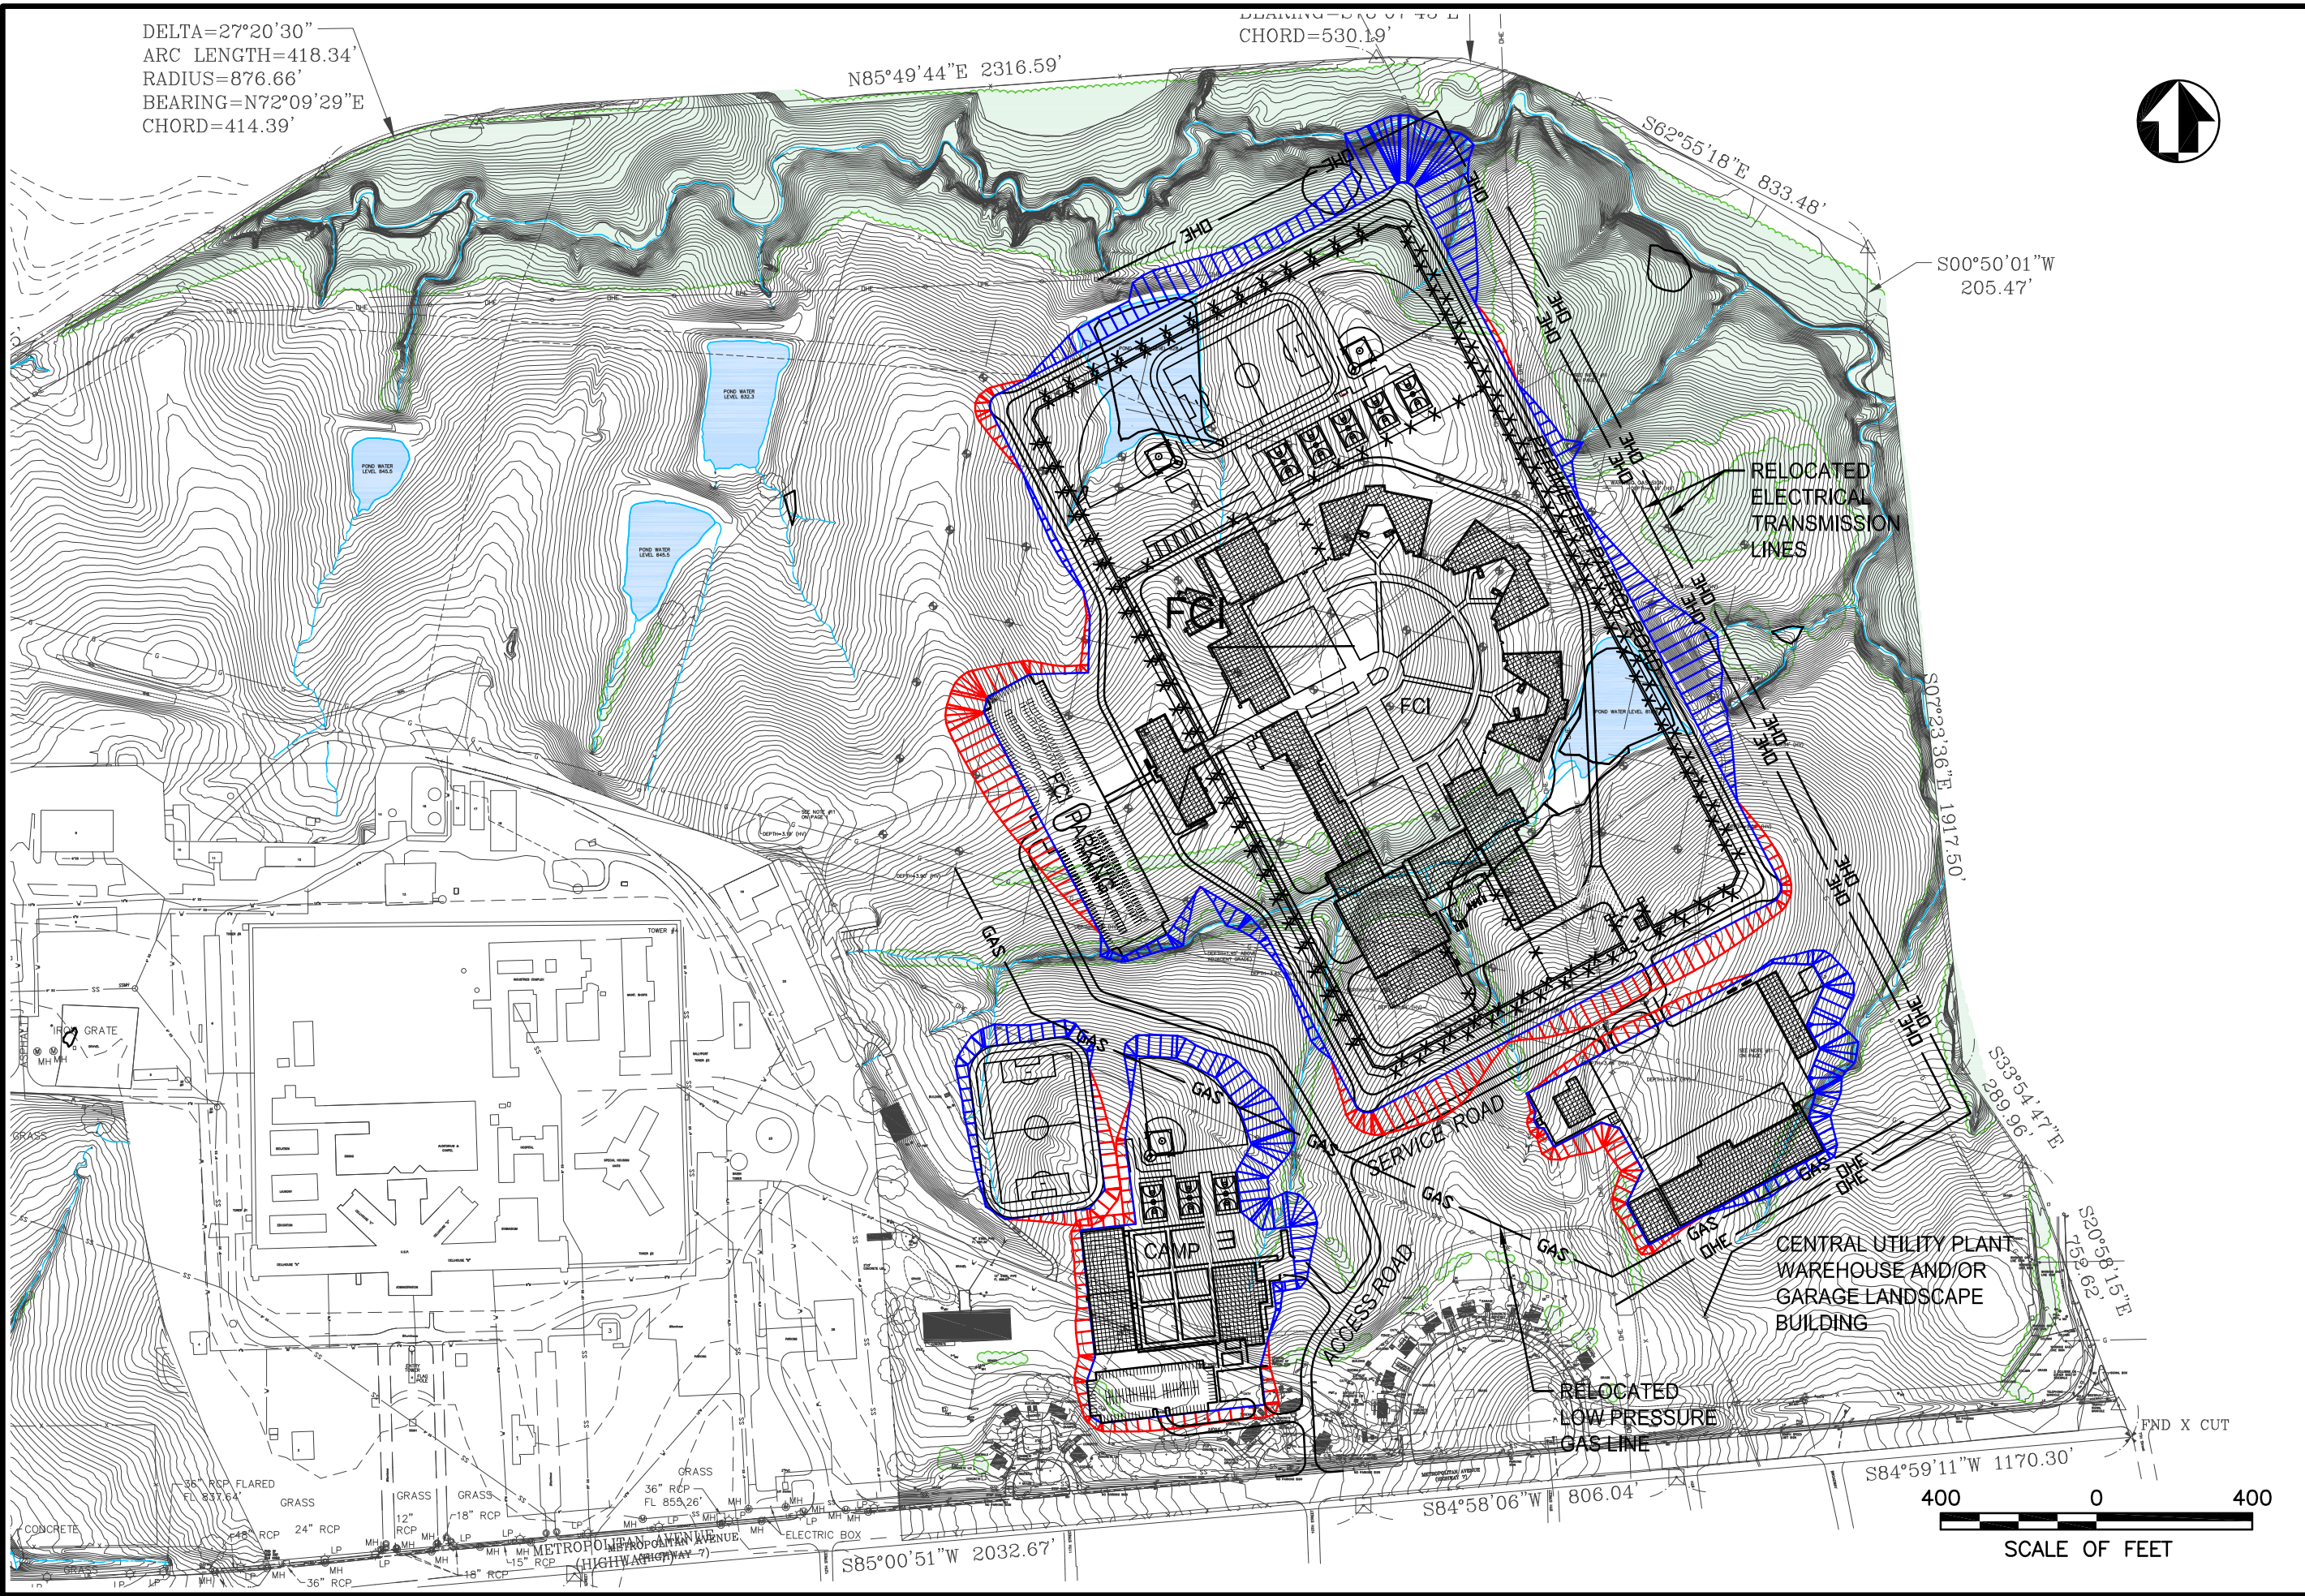

Source: KS GIS, LBG, Inc. Scale: 1"=400' May 2011



6/1/11 15:49 AGENCY: R17 F:\PROJECT\1949\_FORT LEAVENWORTH\DRAWINGS\BASE\FCI ALTERNATIVES.AC\_5-31-2011.DWG XREFS: F:\PROJECT\1949\_FORT LEAVENWORTH\DRAWINGS\BASE\VR-OP-100-2196.AC.DWG \VR-TBL-FI-LEW.DWG  
 IMAGES: F:\PROJECT\GIS\DATA\WASAS\TERRASERVICES\LEAVENWORTH\USGS\_LOD05.JPG;


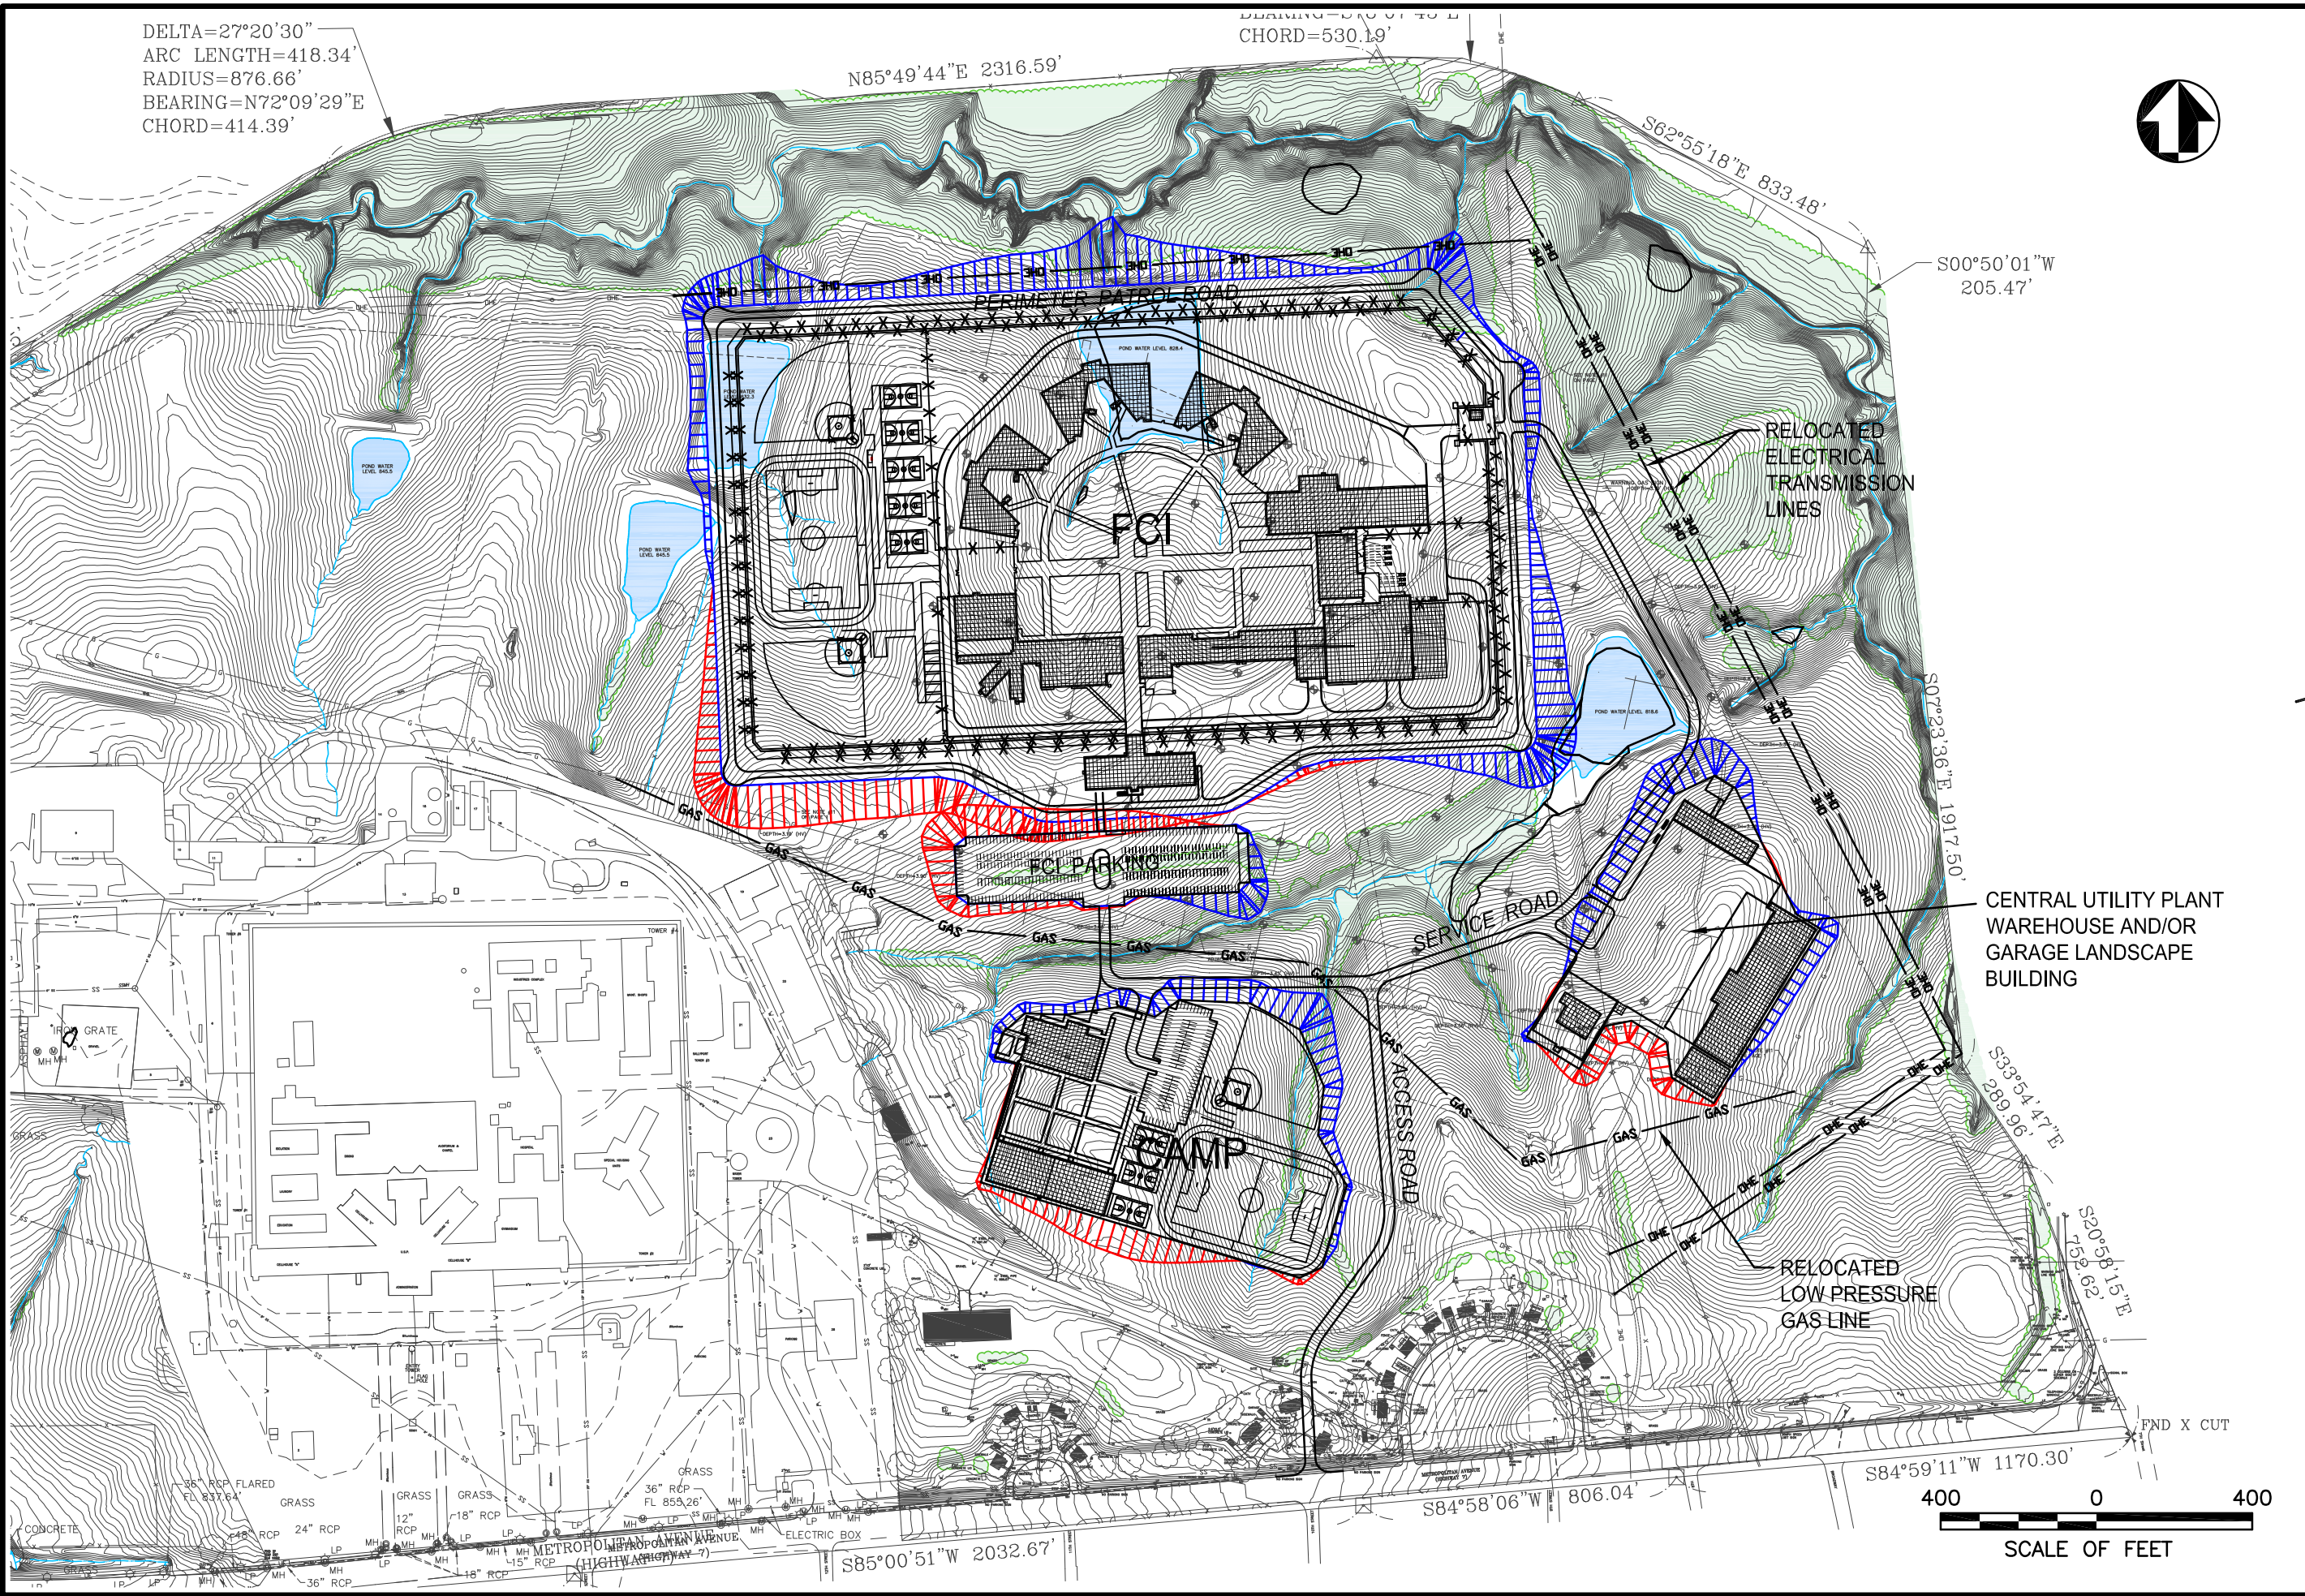


Exhibit 3  
 Alternative FCI EAST-3

Proposed FCI  
 USP Leavenworth, Kansas


US Department of Justice  
 Federal Bureau of Prisons  
 The Louis Berger Group, Inc.

Source: KS GIS, LBG, Inc. Scale: 1"=400' May 2011

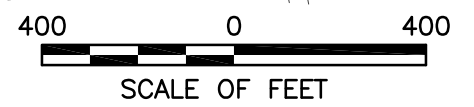





6/1/11 15:49 AGOREYD R17 F:\PROJECT\1949\_FORT LEAVENWORTH\DRAWINGS\BASE FCI ALTERNATIVES\_AG\_5-31-2011.DWG XREFS: F:\PROJECT\1949\_FORT LEAVENWORTH\DRAWINGS\BASE\_VR-100-215B\_AG.DWG \VR-TBL-FI-LEAV.DWG  
IMAGES: F:\PROJECT\GIS\_DATA\KANSAS1-KANSAS PROJECTS\LEAVENWORTH\USGS\_LOCUS.JPG;

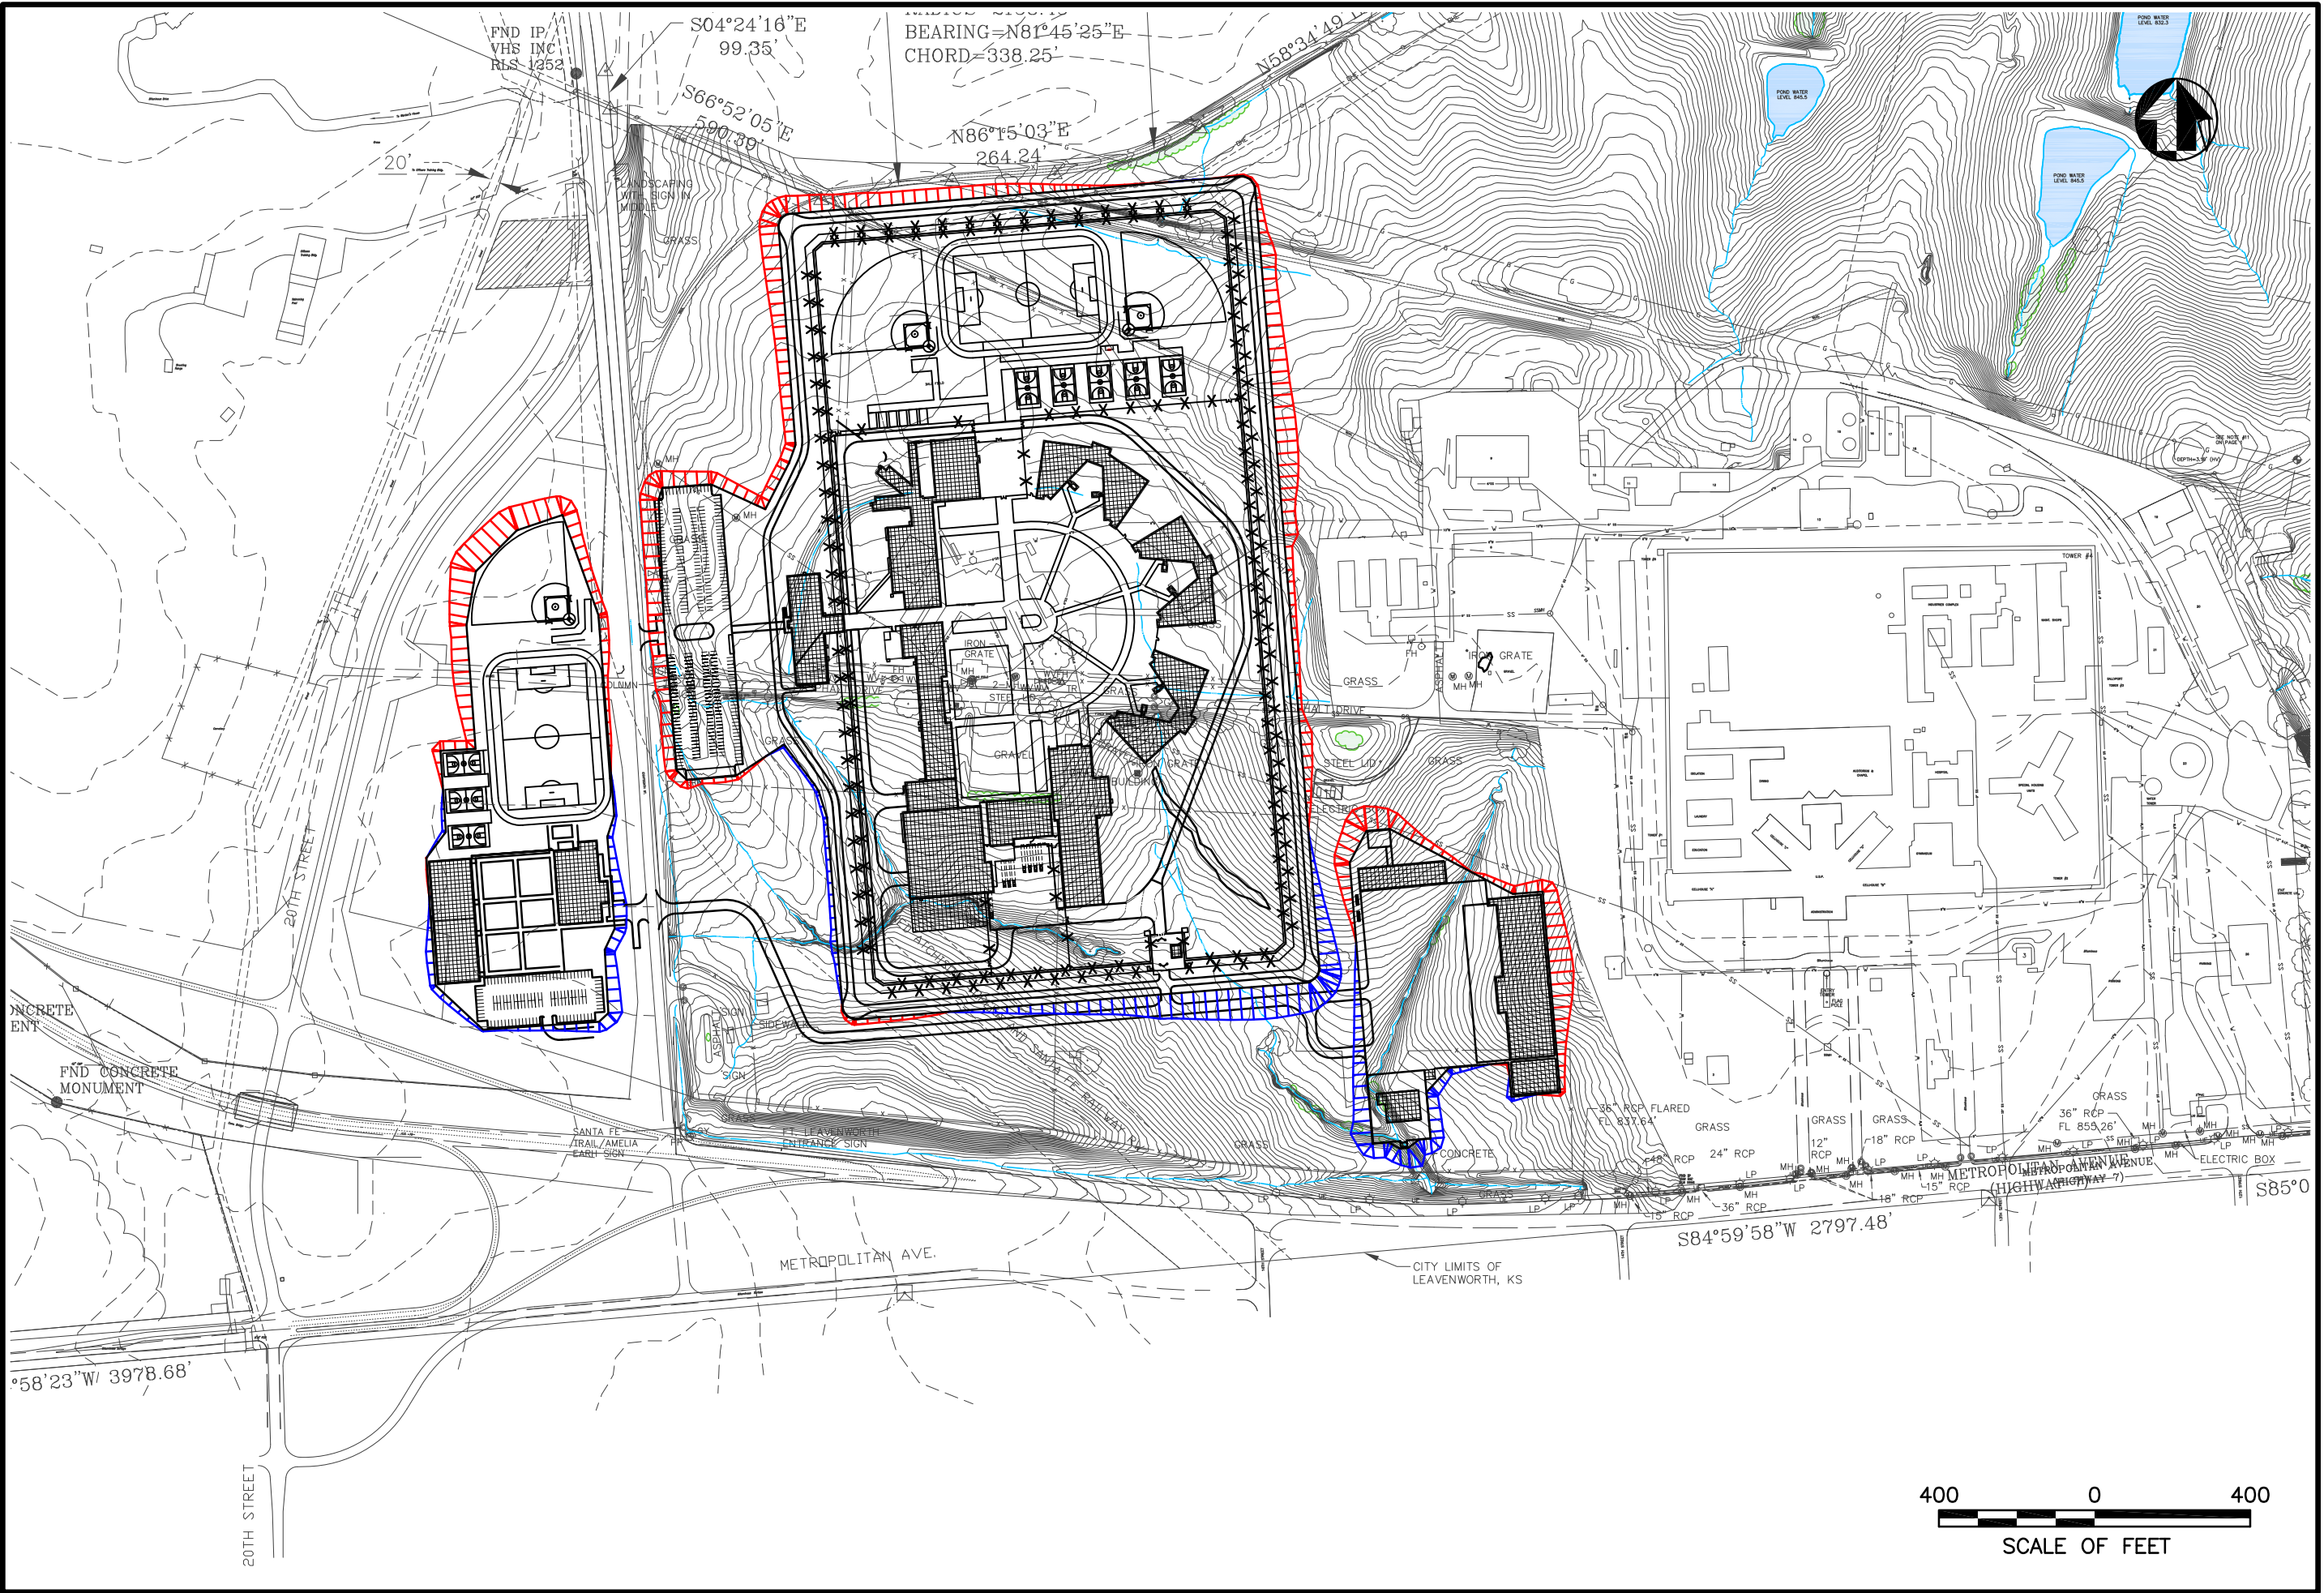



6/1/11 15:49 AGOREYD R17 F:\PROJECT\1949\_FORT LEAVENWORTH\DRAWINGS\BASE FCI ALTERNATIVES\_AG\_5-31-2011.DWG XREFS: F:\PROJECT\1949\_FORT LEAVENWORTH\DRAWINGS\BASE\_VR-0P-100-2198\_AG.DWG, \VR-TBL-FI-LEAV.DWG, IMAGES: F:\PROJECT\GIS\_DATA\KANSAS1-KANSAS PROJECTS\LEAVENWORTH\USGS\_LOCUS.JPG

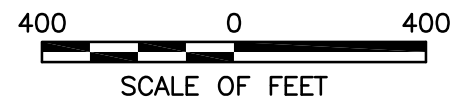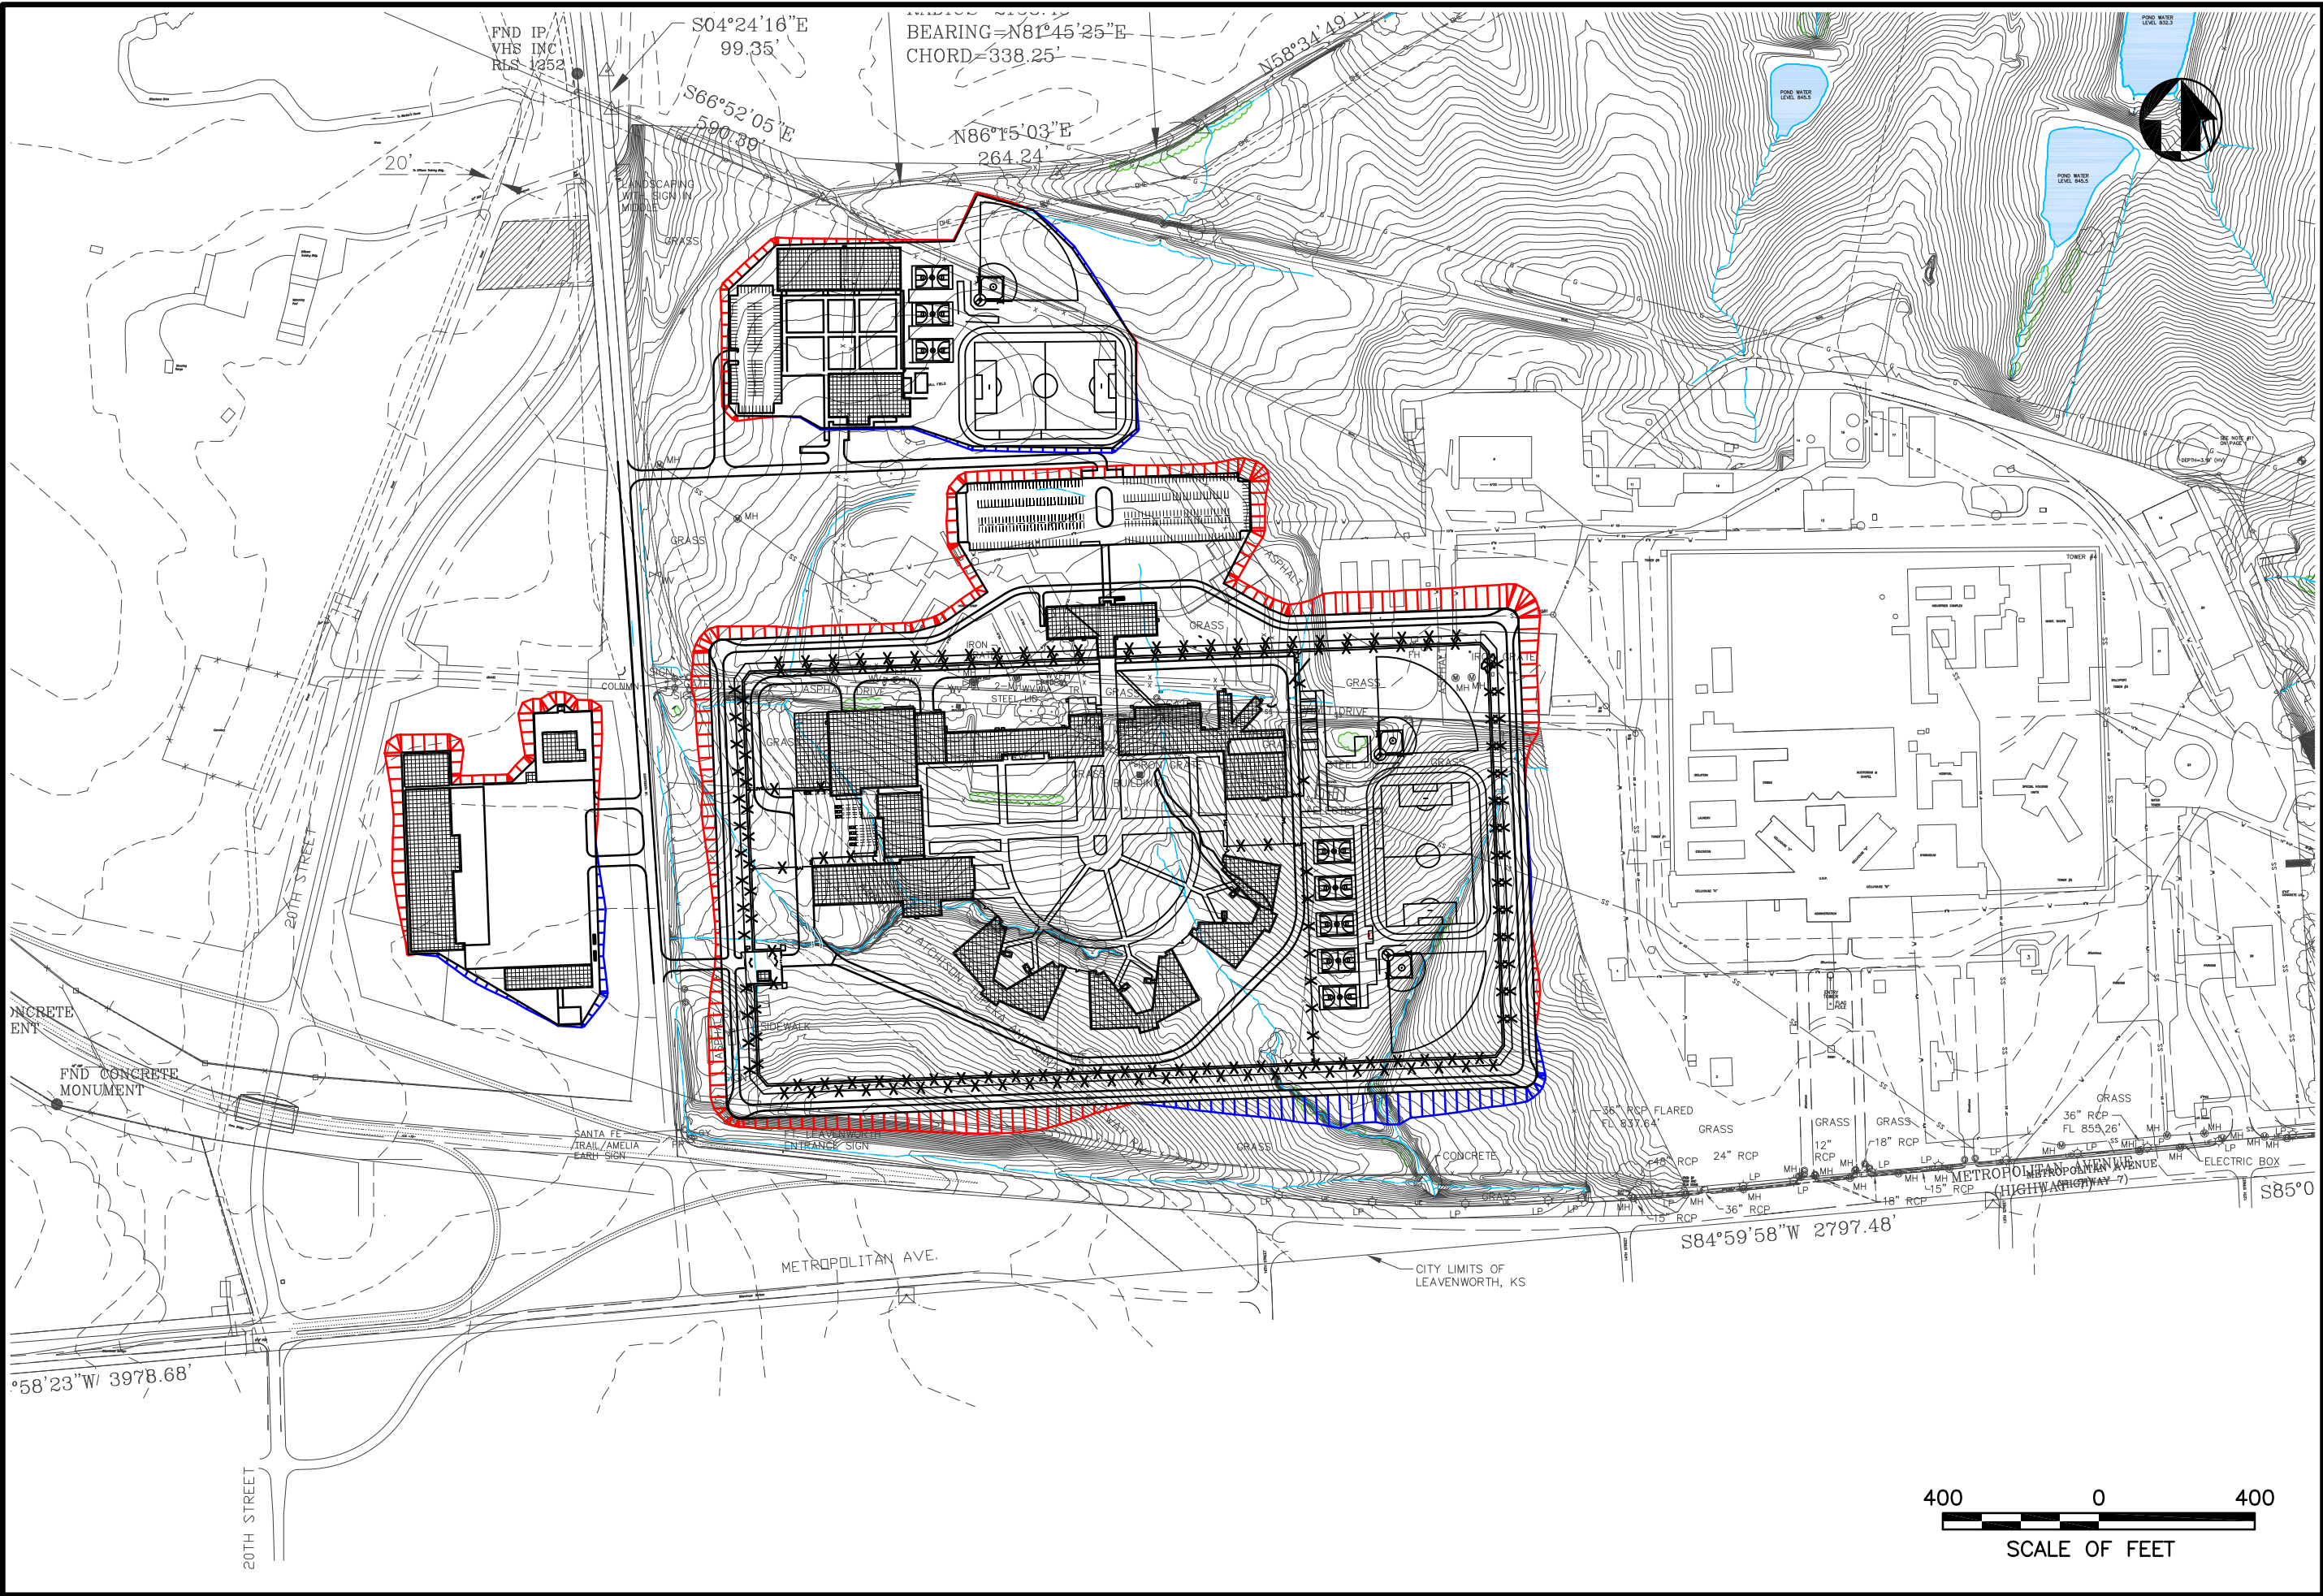

US Department of Justice  
Federal Bureau of Prisons

Proposed FCI  
USP Leavenworth, Kansas

Exhibit 3  
Alternative FCI WEST-2

The Louis Berger Group, Inc.

Source: KS GIS, LBG, Inc.

Scale: 1"=400'

May 2011





6/13/11 12:18 ACROEY.R17 F:\PROJECT\1949\_FORT LEAVENWORTH DRAWINGS\BASE\FCI ALTERNATIVES\_AG\_5-31-2011-HDR.DWG XREFS: F:\PROJECT\1949\_FORT LEAVENWORTH DRAWINGS\BASE\VR-OP-100-2158\_AG.DWG; \VR-TBL-FT-LEAV.DWG; IMAGES: F:\PROJECT\GIS\DATA\WASST-ROADS PROJECTS\LEAVENWORTH\USGS\_LOCUS.DWG;

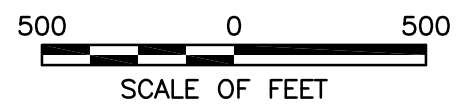
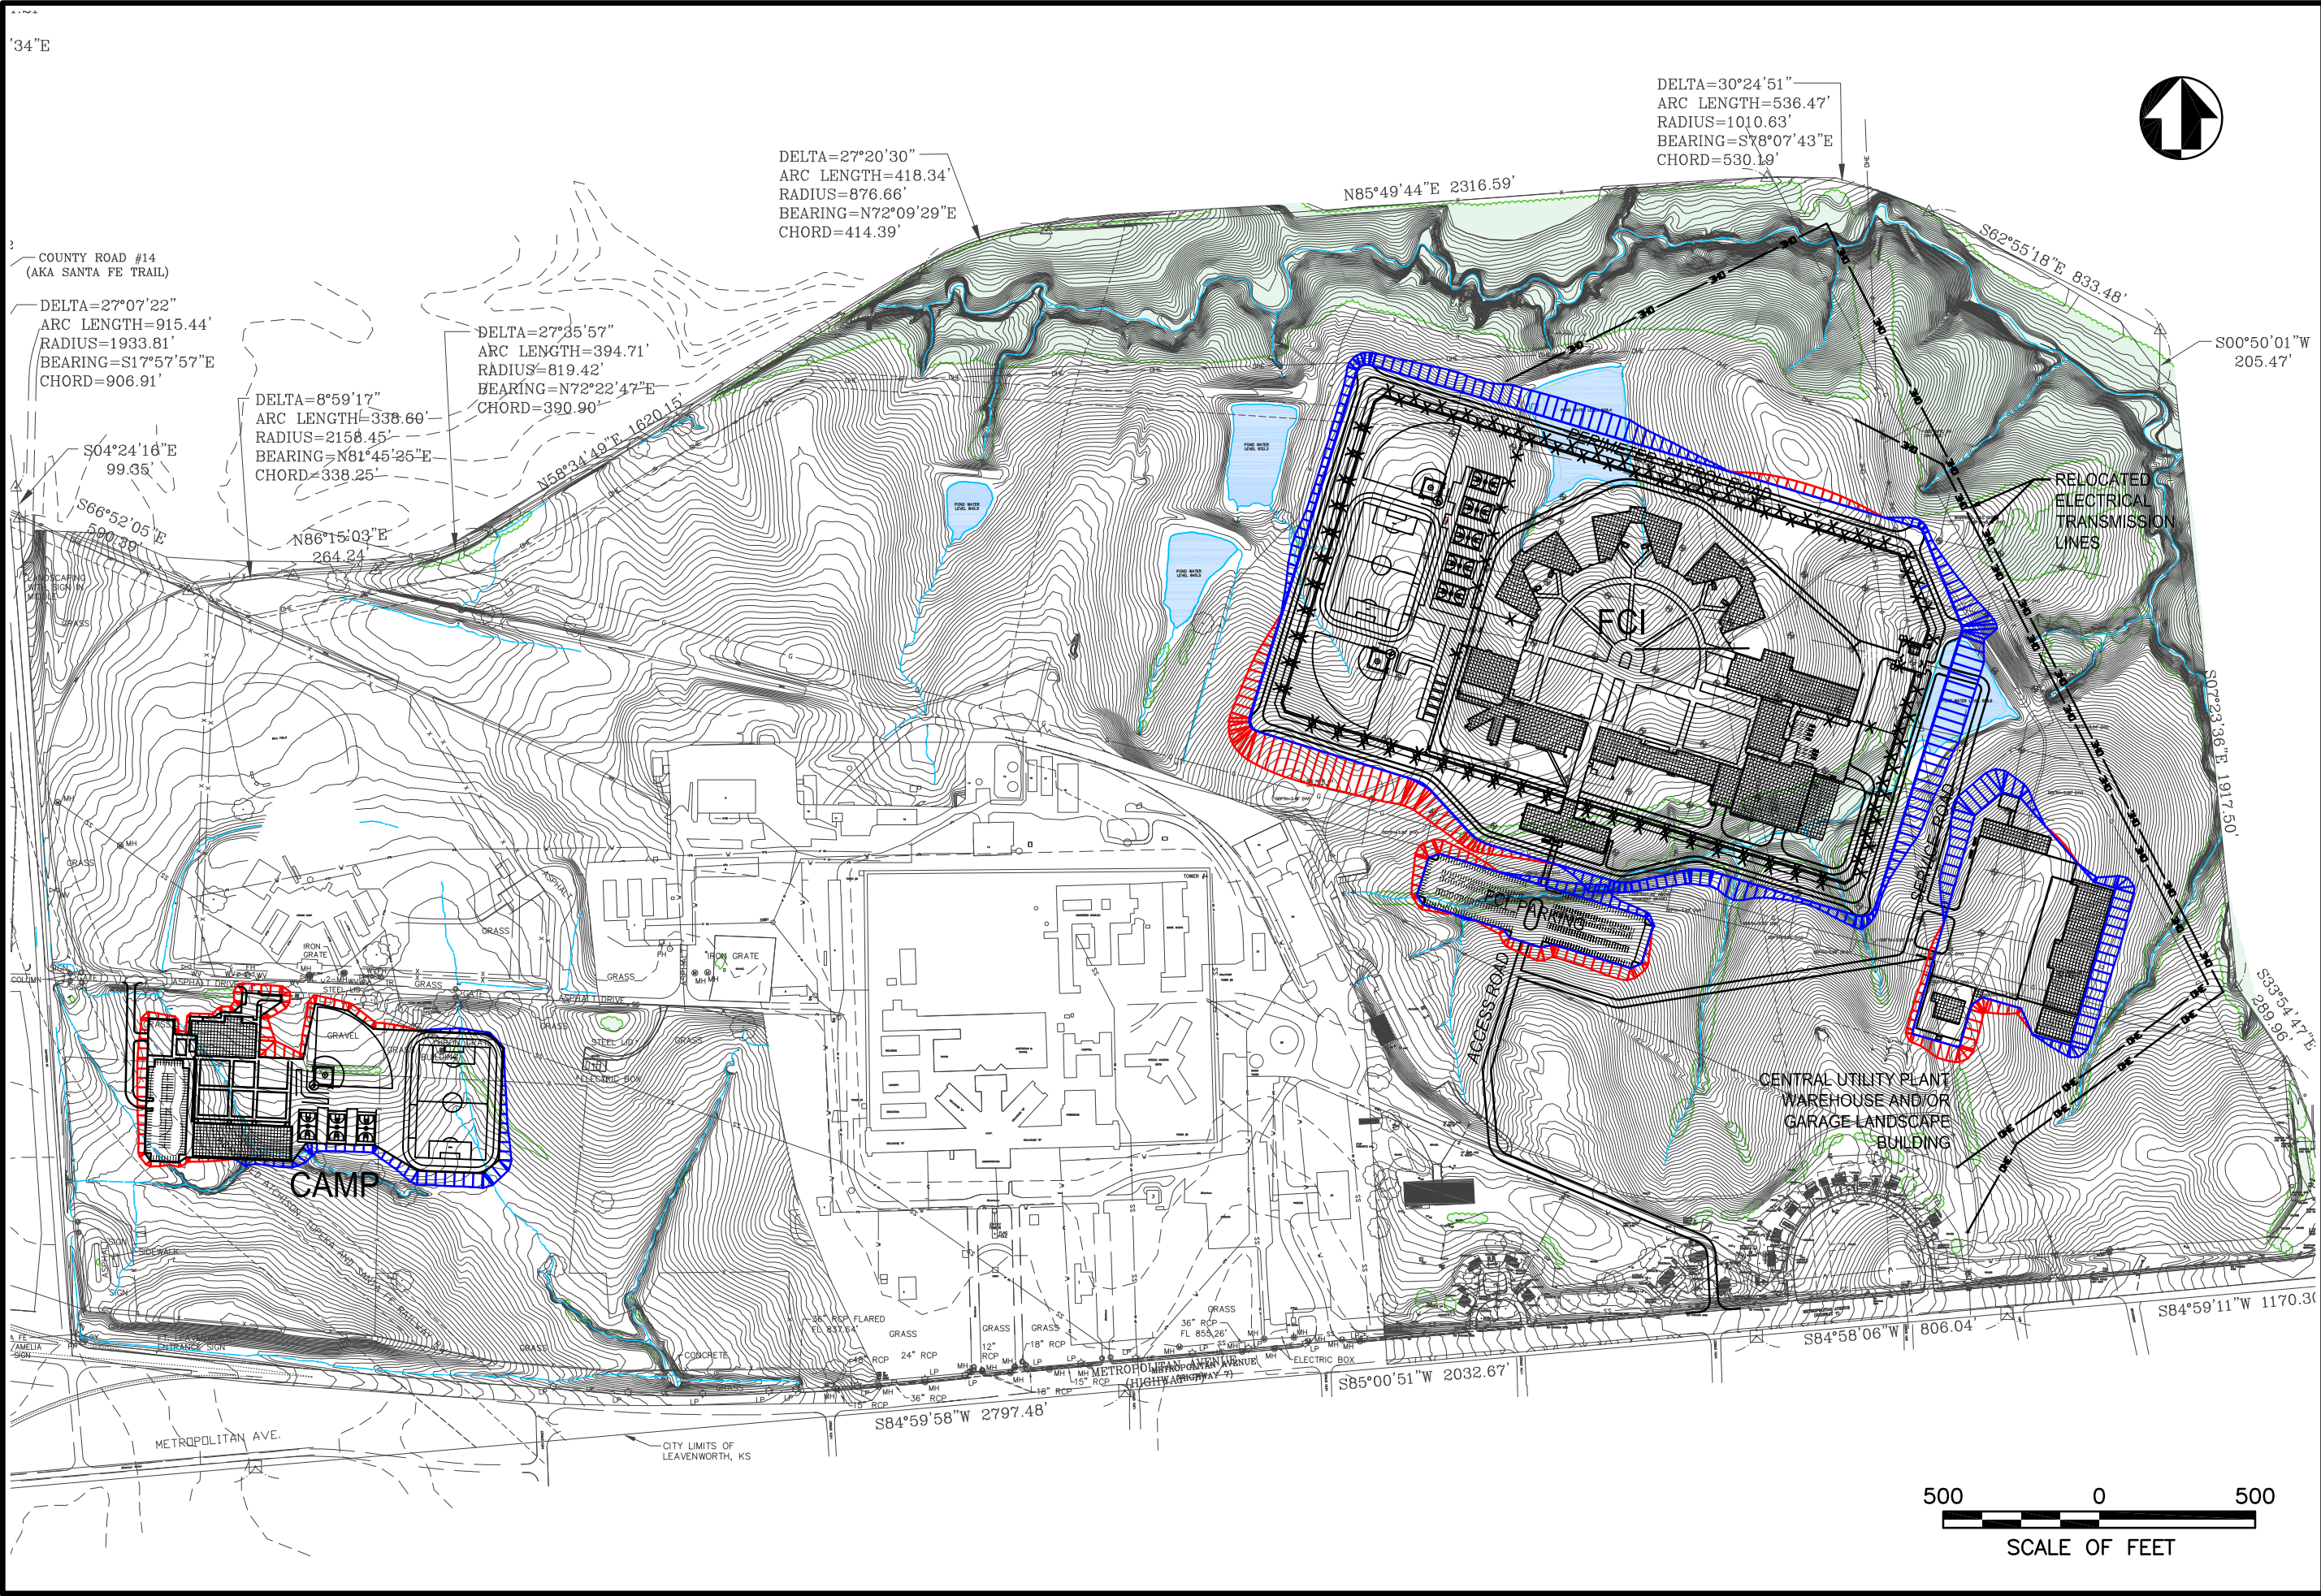


Exhibit 1  
Alternative EAST/WEST COMPOSITE

Proposed FCI  
USP Leavenworth, Kansas

Source: KS GIS, LBG, Inc. Scale: 1"=400' May 2011

US Department of Justice  
Federal Bureau of Prisons

The Louis Berger Group, Inc.